


# PIER PARK KEY PLAN PANAMA CITY BEACH

- CITY OF PANAMA CITY BEACH AND INLAND LEASE
- CITY OF PANAMA CITY BEACH OWNED PRESERVATION AREA
- CITY OF PANAMA CITY BEACH
- ST. JOE OWNED PRESERVATION AREA
- ST. JOE PROPERTY
- SIMON PROPERTY GROUP
- SIMON PROPERTY GROUP AND INLAND LEASE
- CDD
- ALL OTHER ROADS

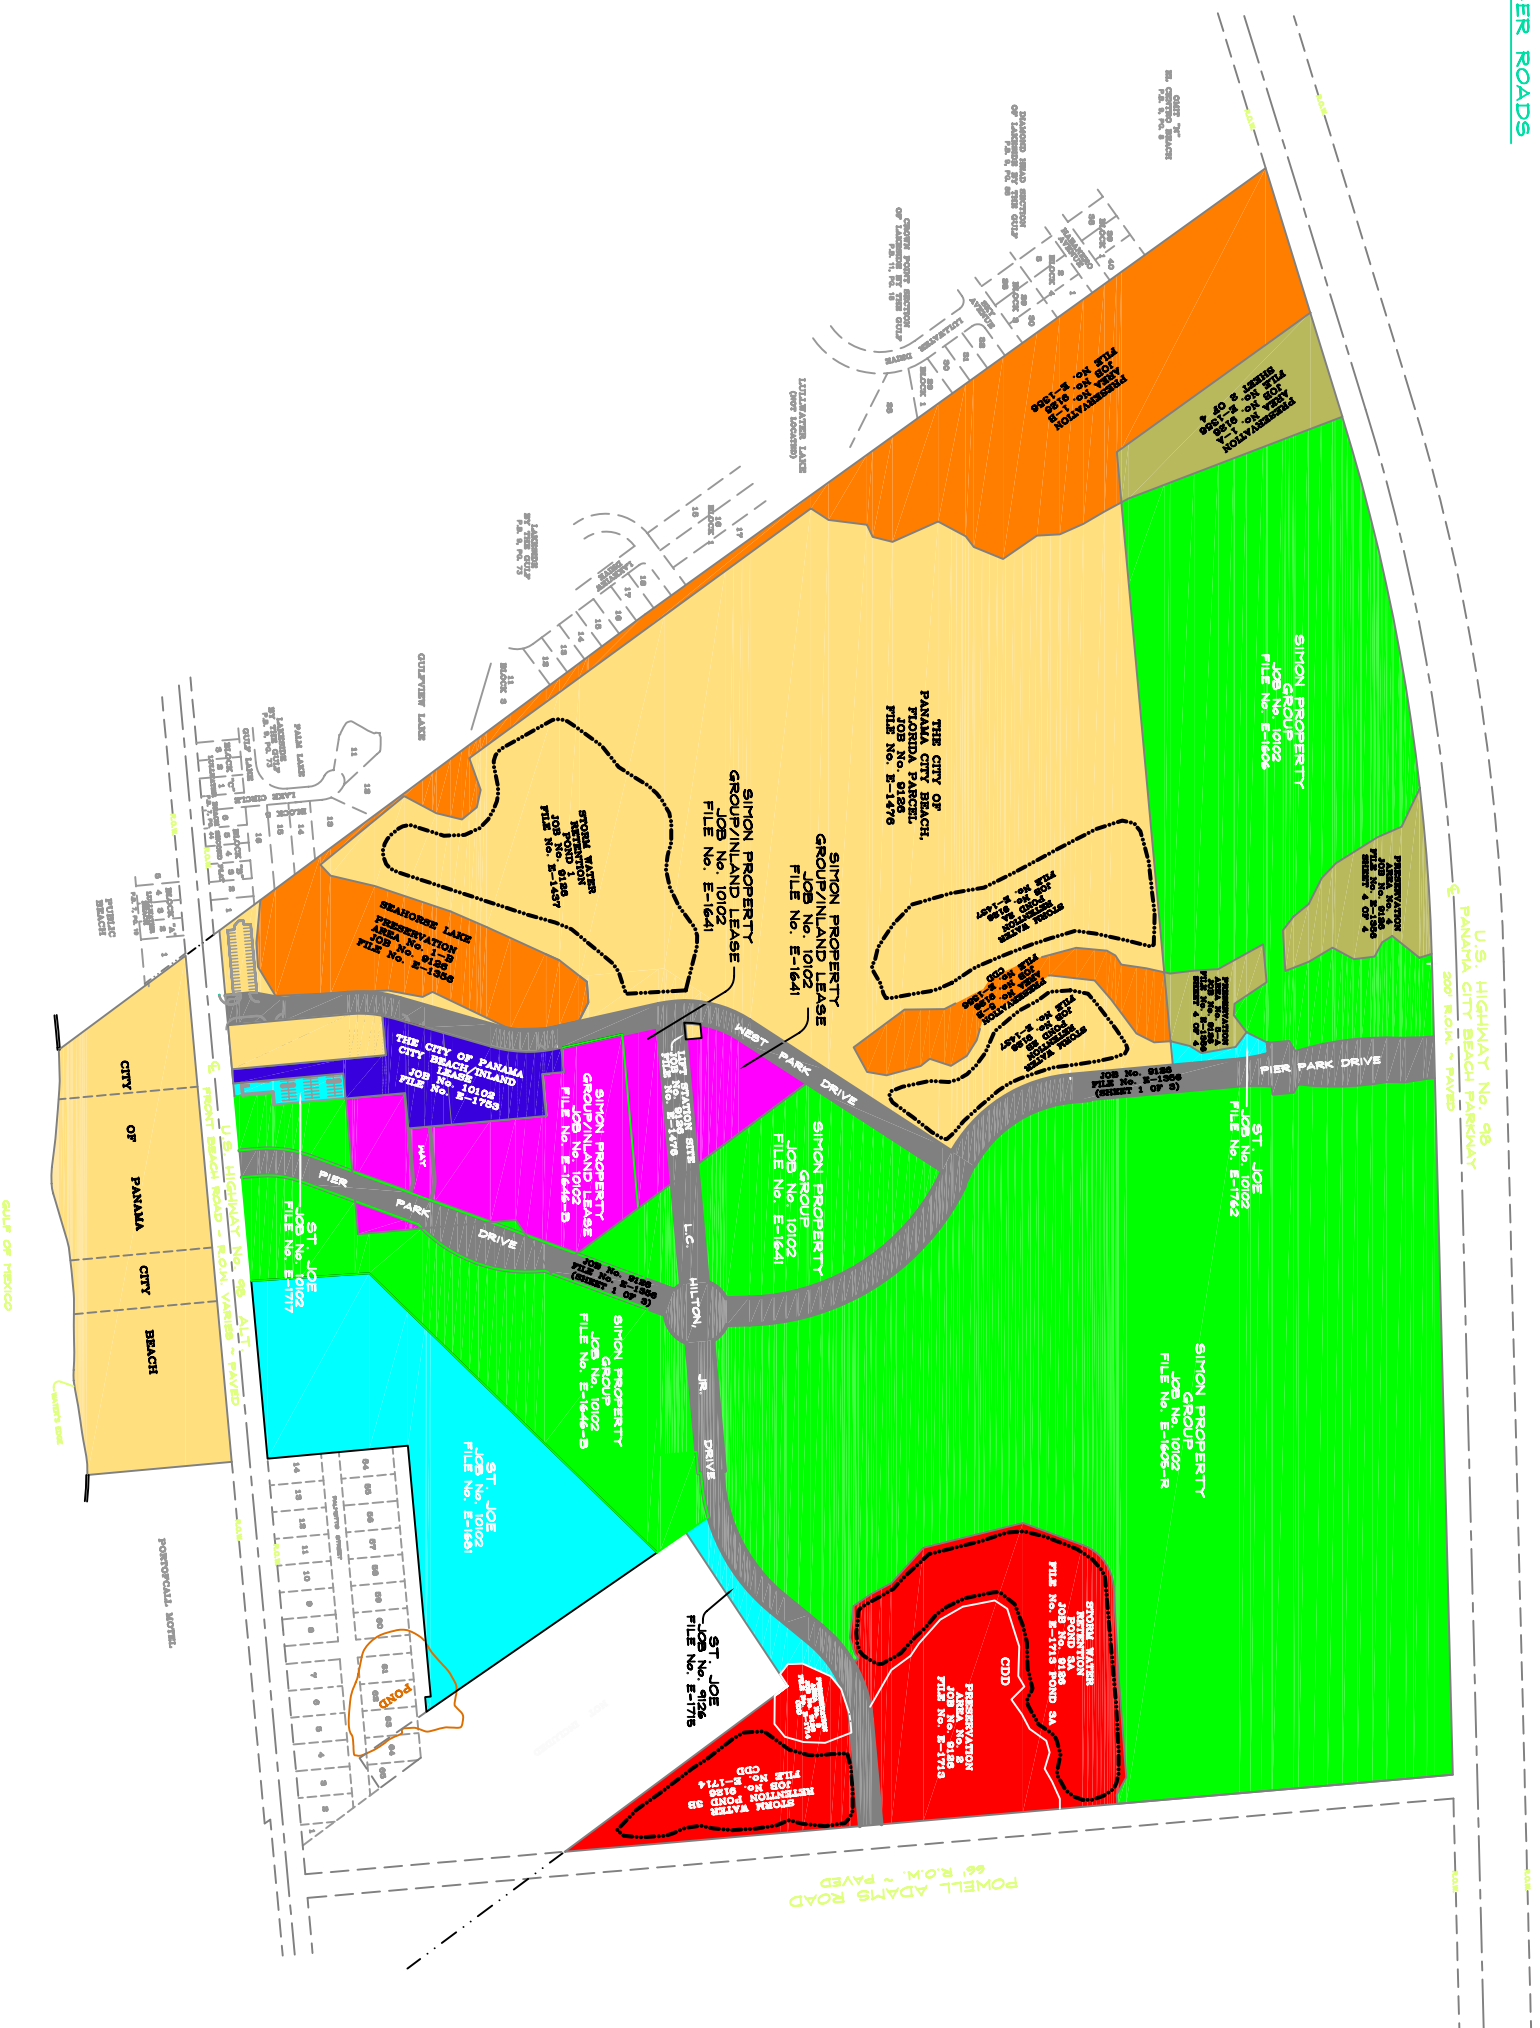

**SCR Surveying & Mapping, Inc.**  
 SURVEYING, PLANNING AND COMPUTER SERVICES LICENSE No. LA 3888  
 1617 TENNESSEE AVENUE (P.O. BOX 866) LYNN HAVEN, FL 32444  
 (904) 266-8979 FAX (904) 266-9442  
 DATE PREPARED: 8-20-2005 SCALE: 1" = 200'  
 JOB No. 10102 FILE No. E-1770